

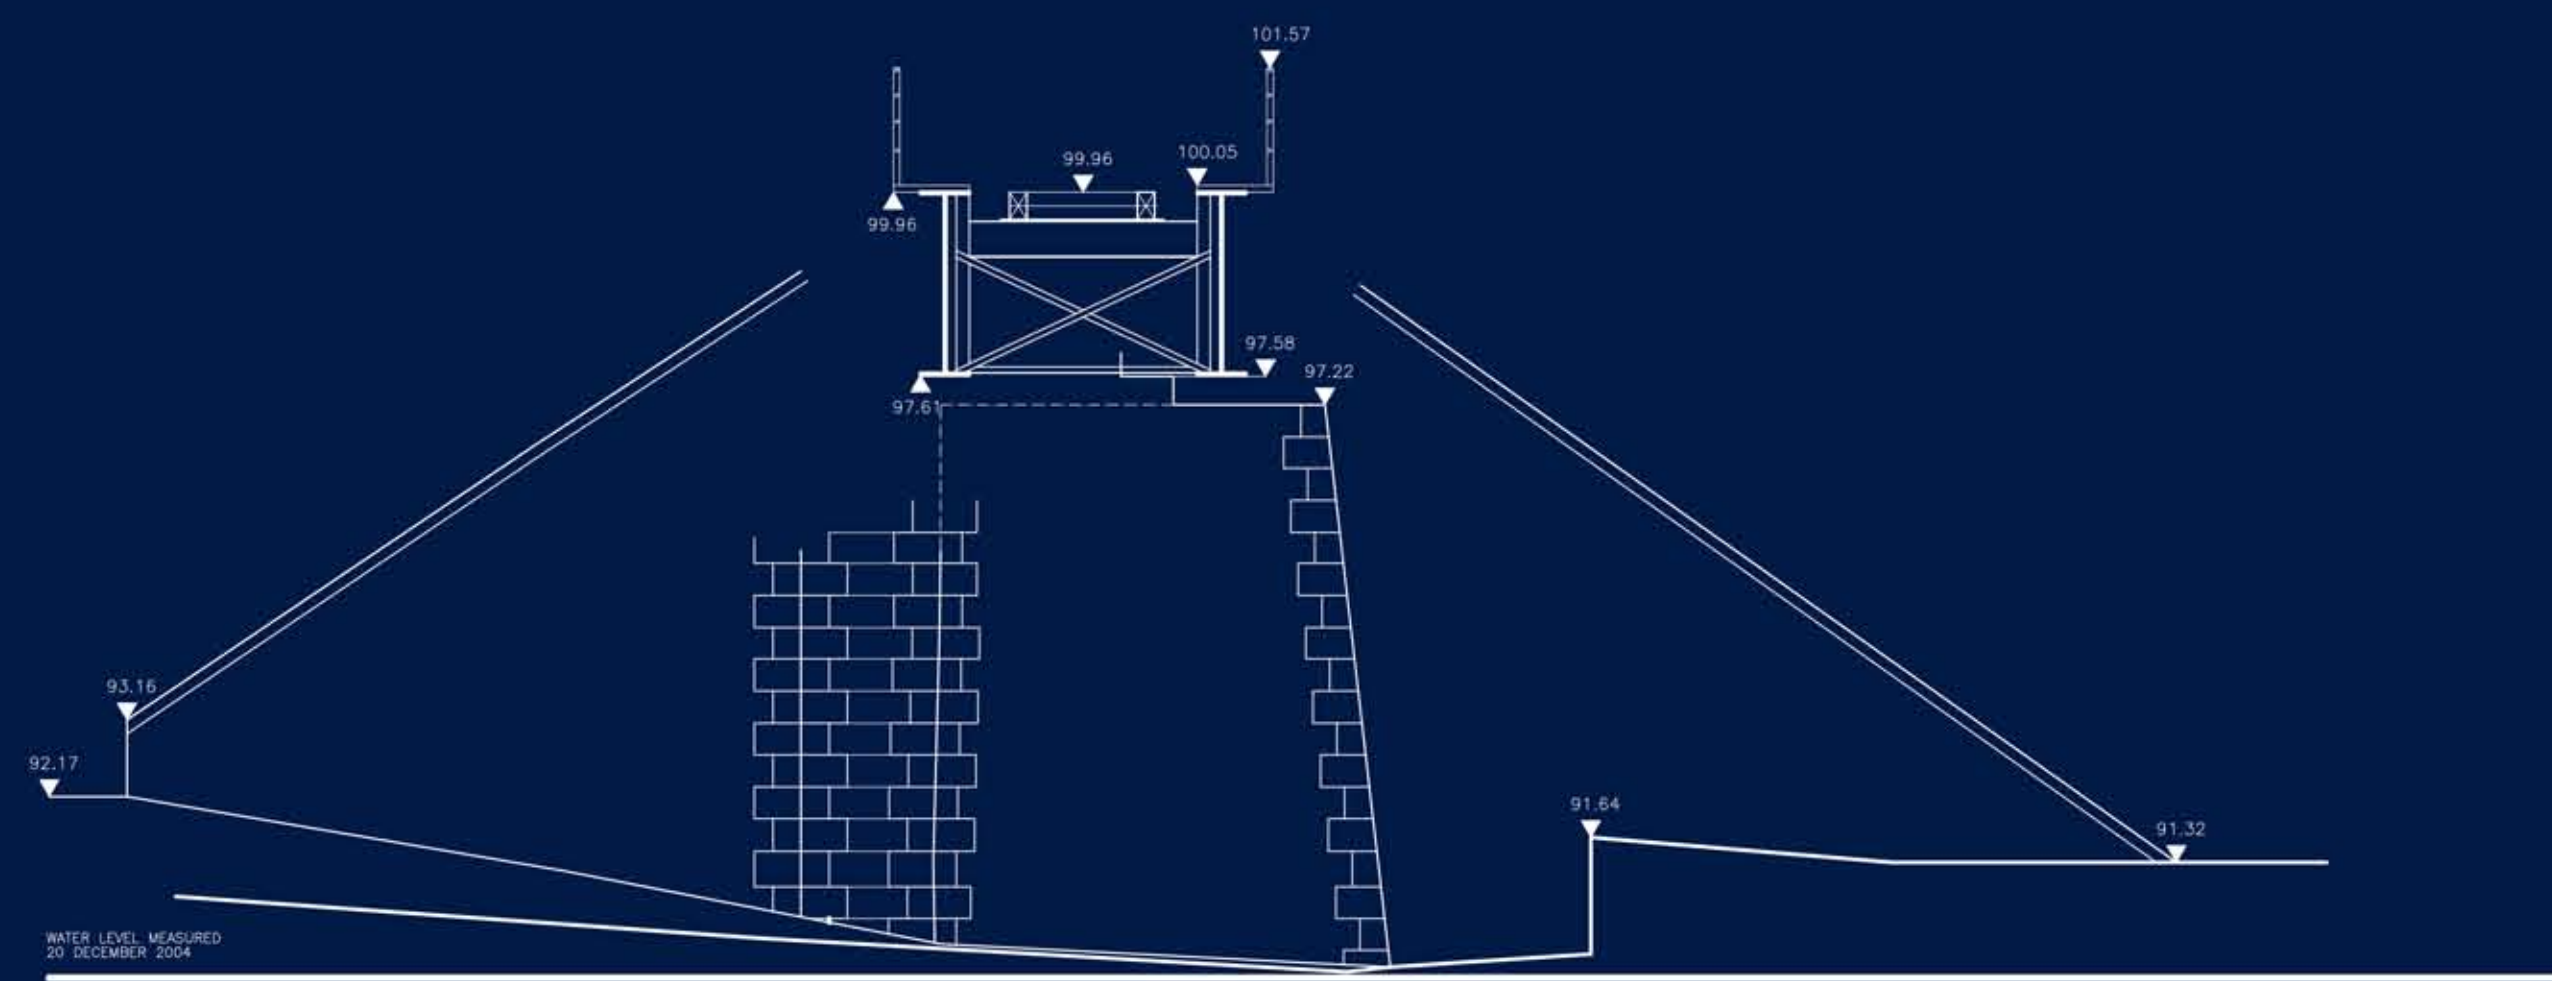


NORTH ELEVATION
Scale 1:100

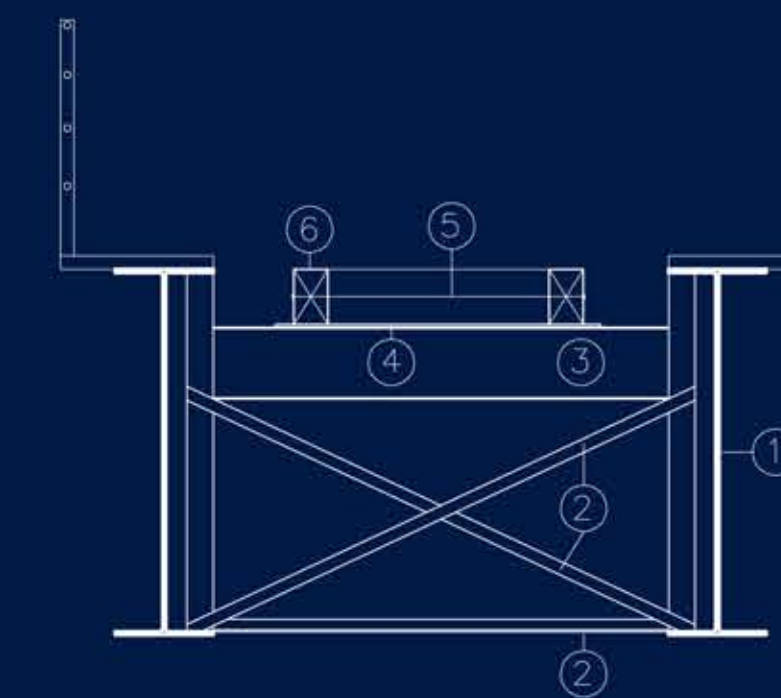

SECTION A - A
Scale 1:100

 

- All dimensions mm
- 1- 2300 x 610 metal beam
 - 2- 100 x 75 angle-iron
 - 3- 460 x 240 metal beam
 - 4- metal plate
 - 5- 25mm dia metal tie rod
 - 6- 350 x 225 timber baulk

SPAN DETAIL
Scale 1:50



NOTE :-
ALL LEVELS RELATE TO TEMPORARY DATUM OF 100.00m

Client: Railway Bridge		
Location: Drumragh River, Omagh, Co. Tyrone		
Drawing: Section & Elevation		
Scale: 1:100 1:50	Date: 20 Dec 2005	Dwg No: 1 of 2
Surveyed and reproduced on CADD by		
		304 Upper Newtownards Road Belfast BT4 3EU Phone 02890-655105 Fax 02890-673370 Email cadd@scadin.com Copyright (c) Scadin 2002 All Rights Reserved